
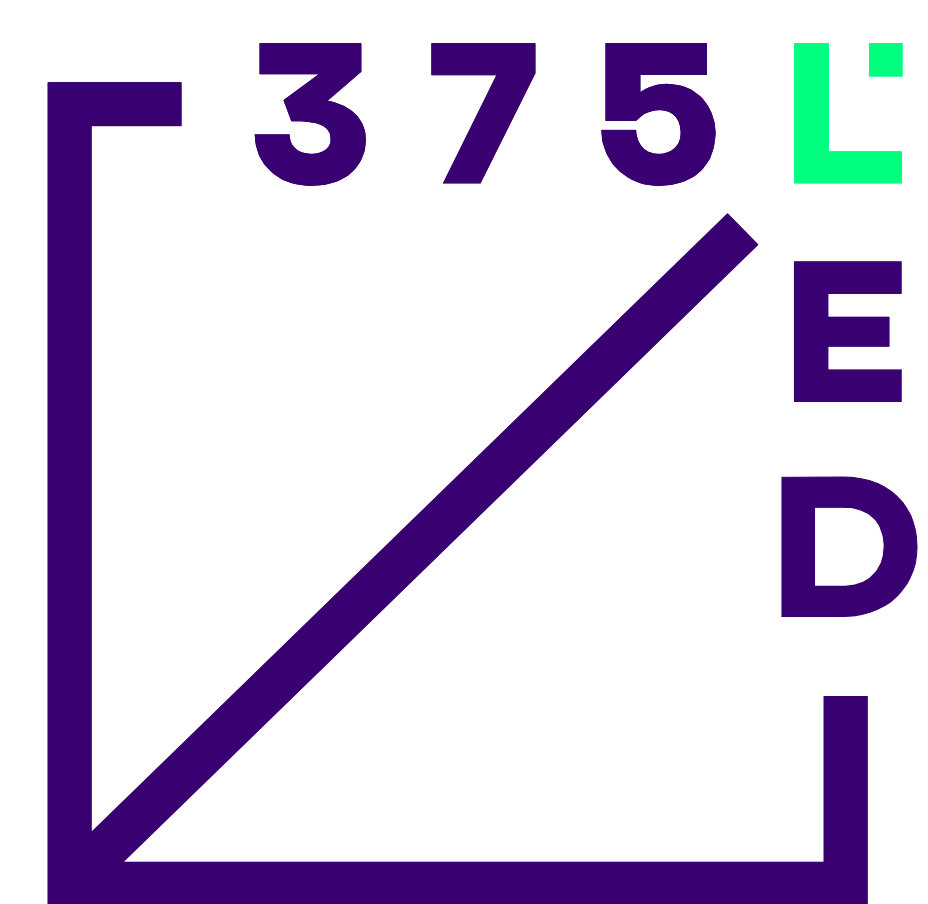


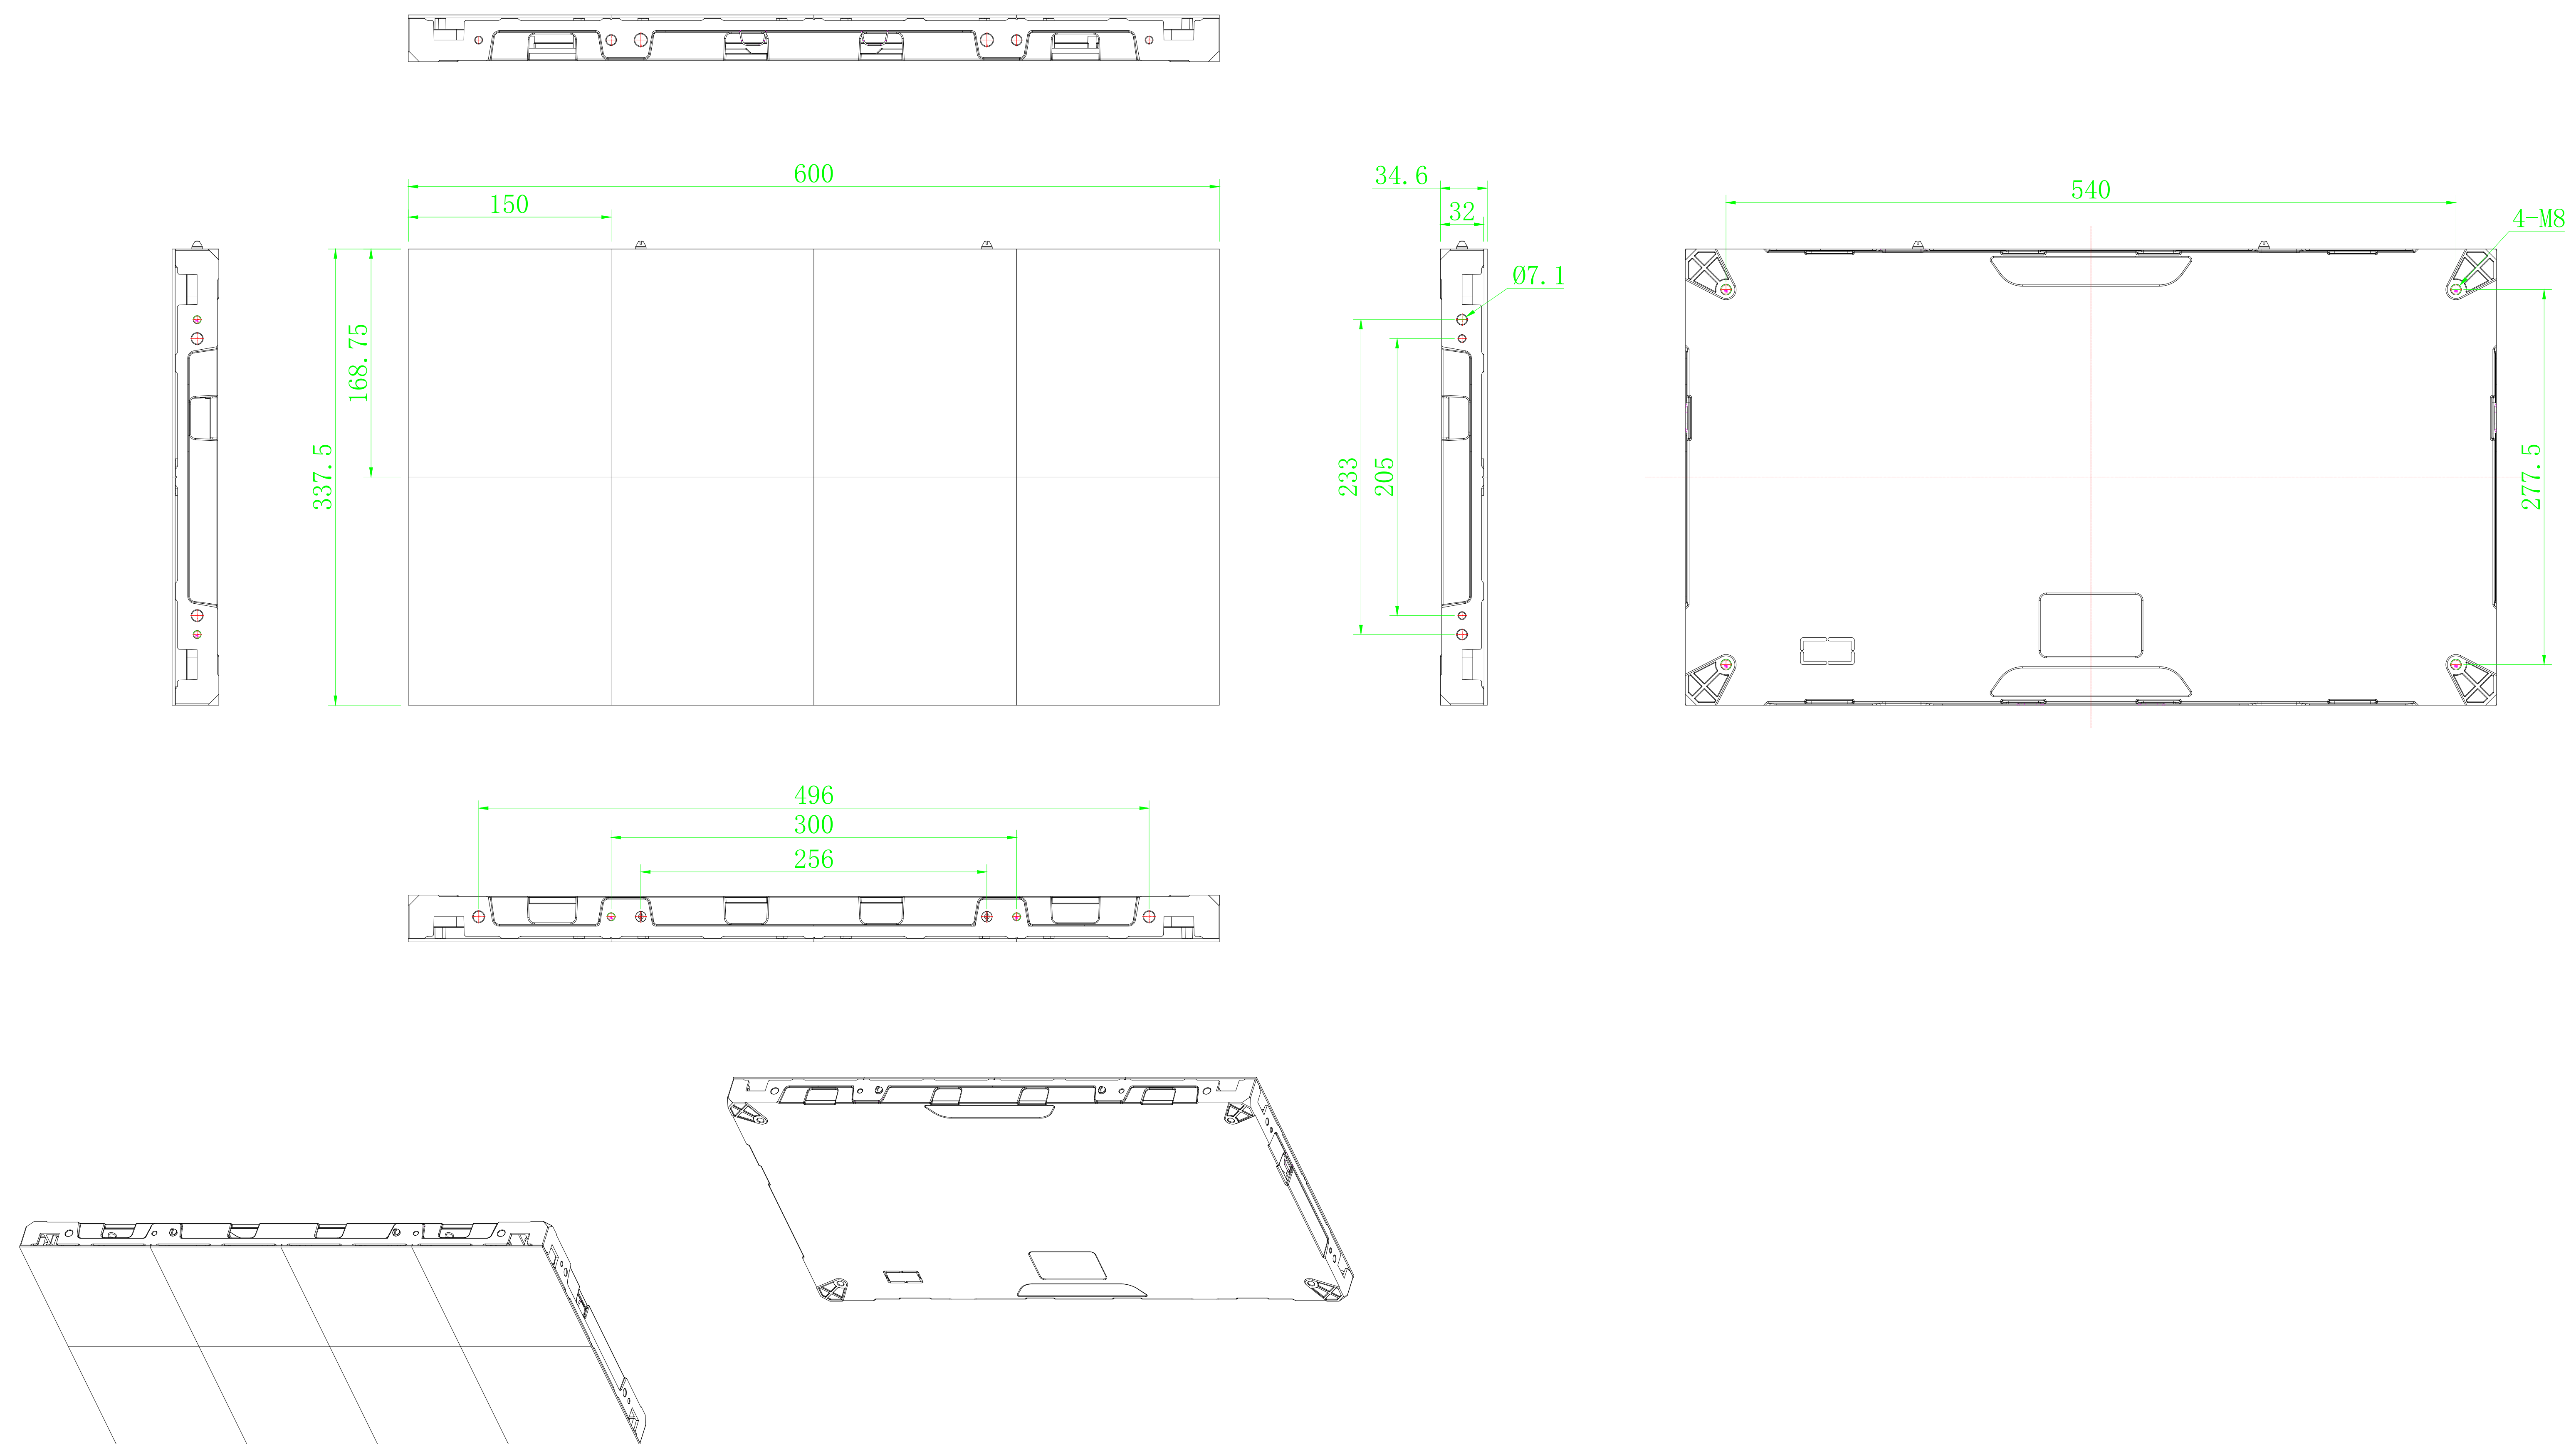

PROJECT

IN HD +

PRODUCT

CABINET 375LED IN HD +

SCALE

1:1

SURFACE = 0.2025 SQM

DRAWING No.

DATE

01/10/2025

KEY PLAN

V1

